

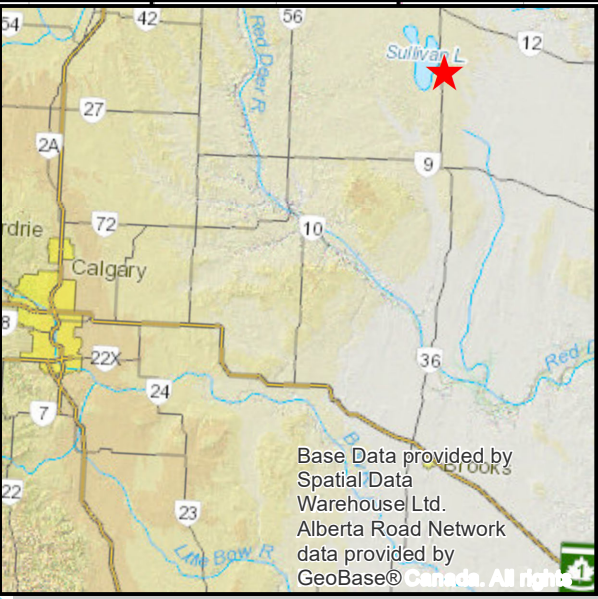


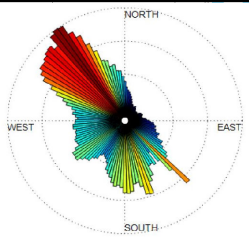

# Legend

- Project Boundary
- Turbine Layout [26 WTG]
- Permenant Met Tower
- Collector System [underground]
- Access Road [new]
- Access Road [existing upgrade]
- Facility Substation
- Dwellings
- Telecom Tower
- Waterbodies
- Drainage
- Transmission line [AESO]
- Distribution [ATCO]
- Existing road
- 36 Highway

TransAlta™

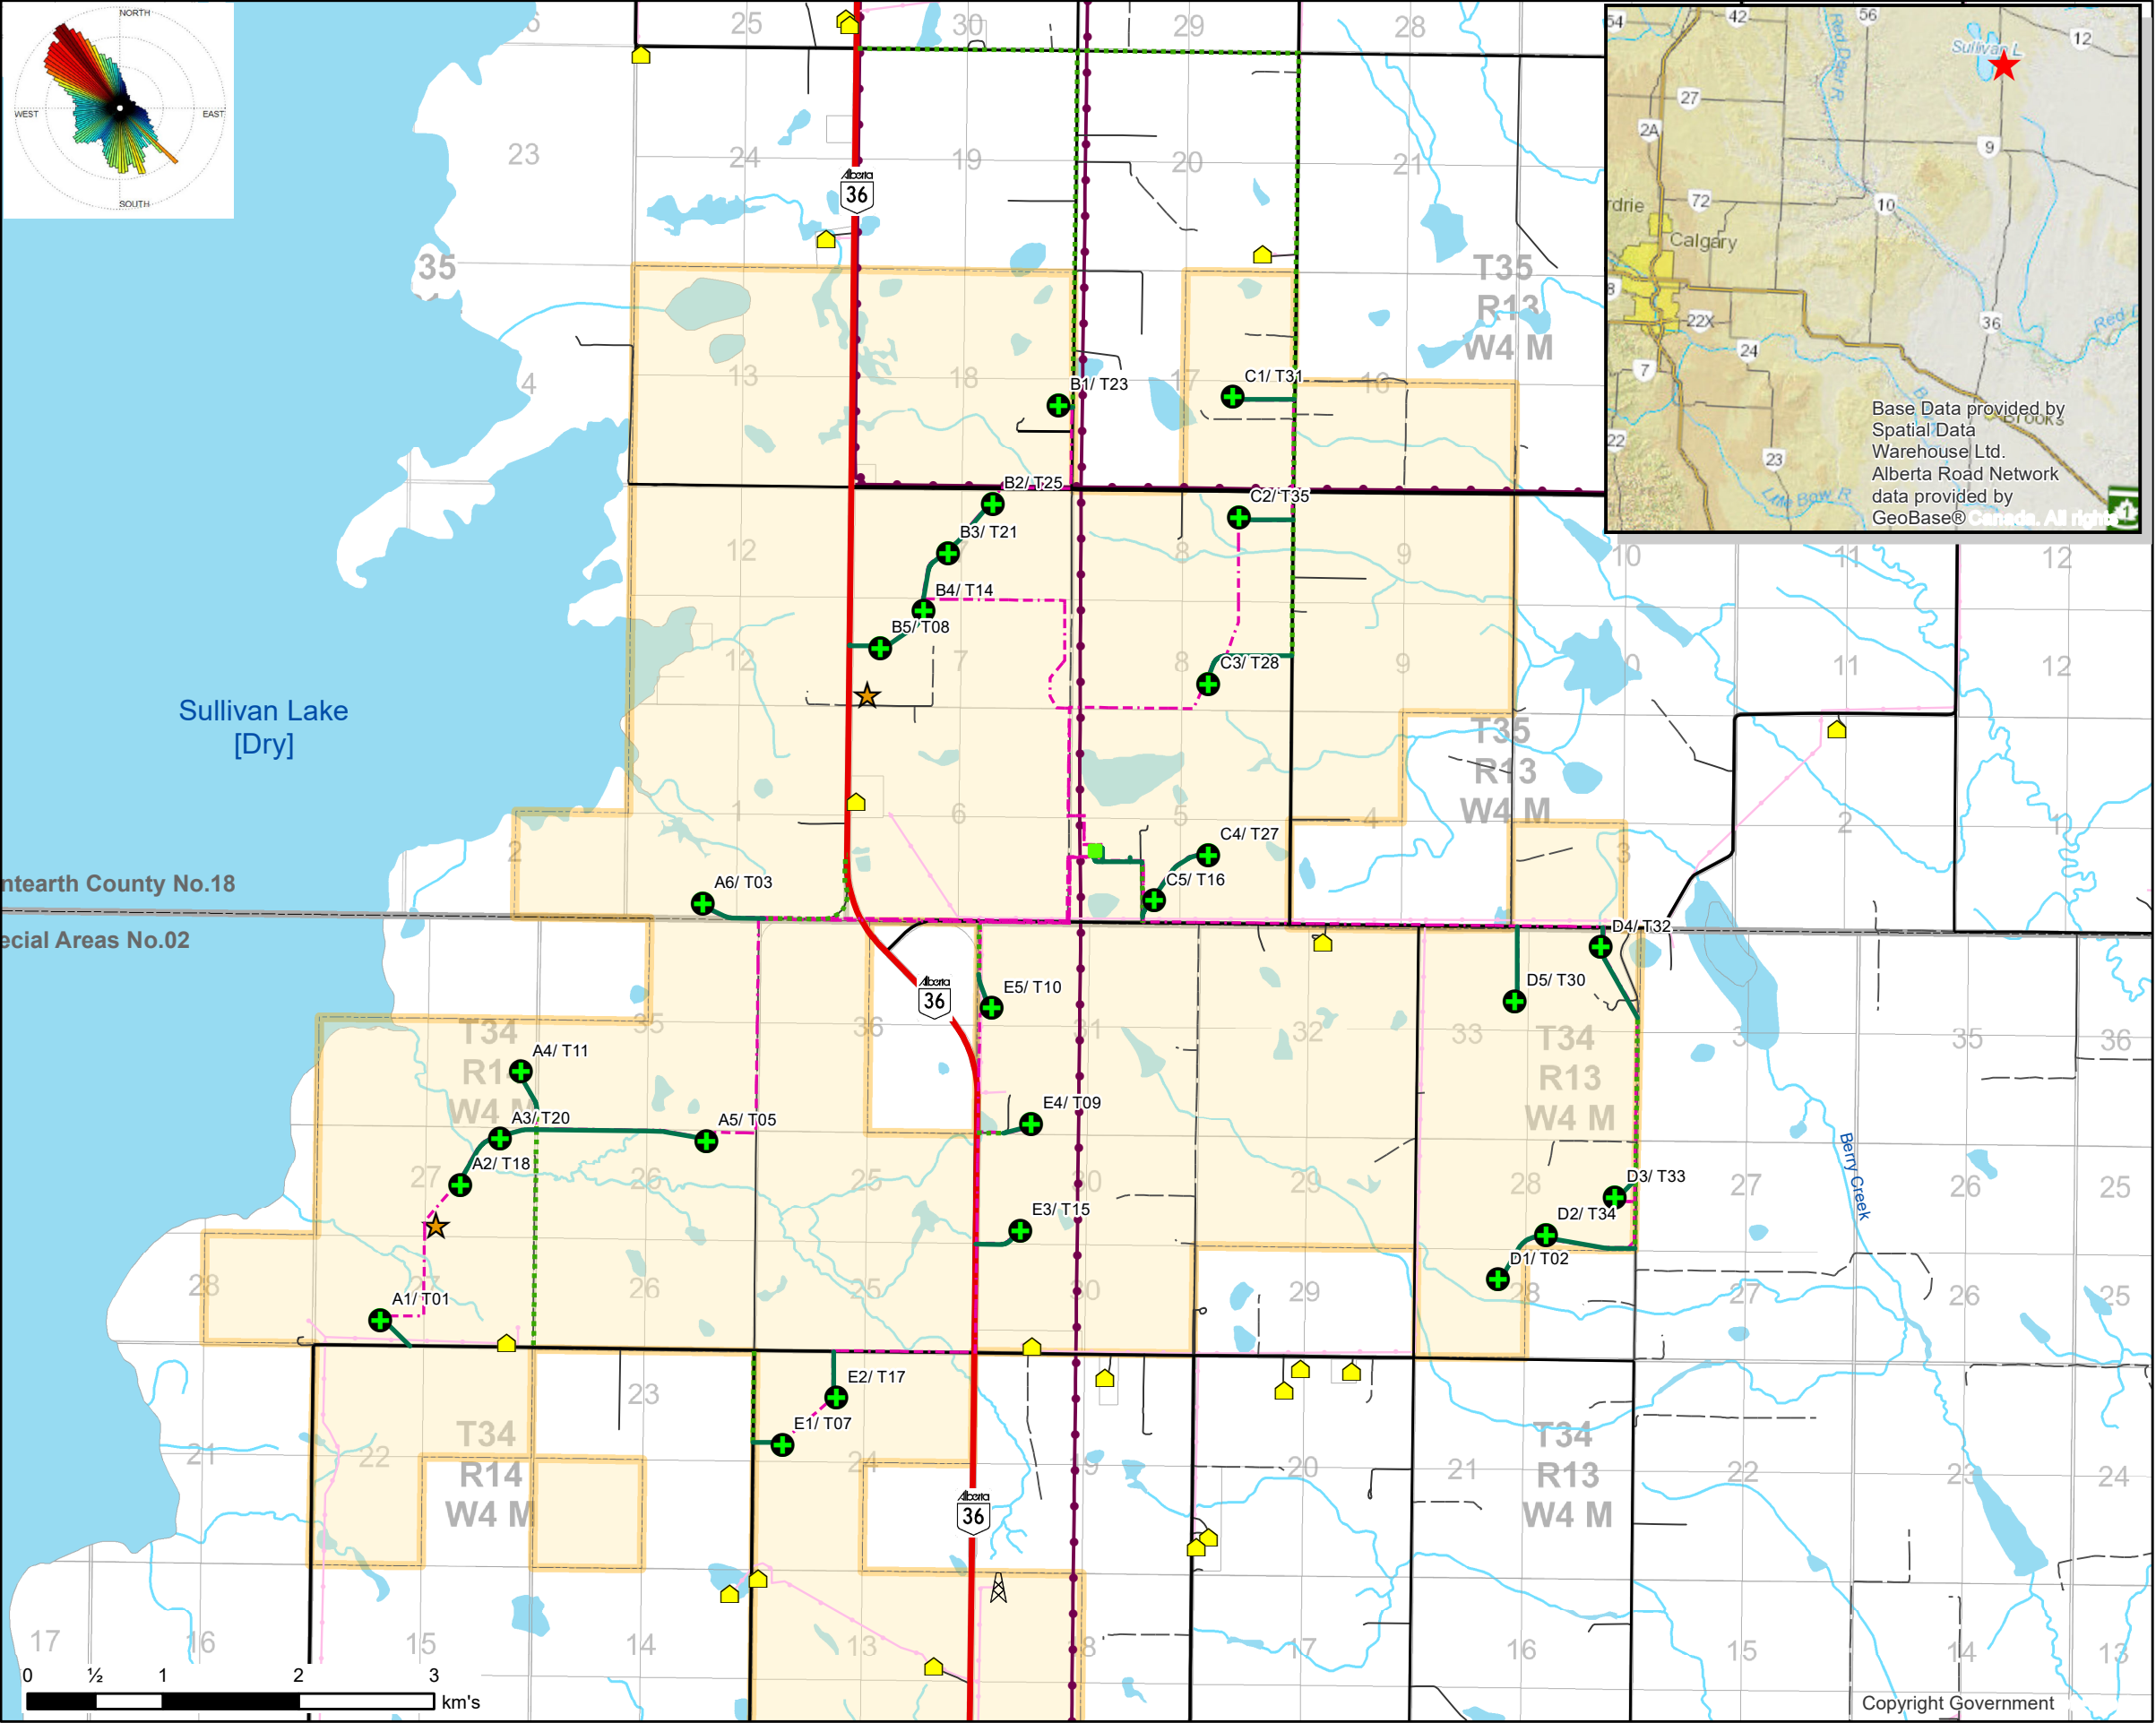

## Garden Plain Wind

Final Plant Site - 130 MW

|              |                                                                                             |
|--------------|---------------------------------------------------------------------------------------------|
| Date:        | April 20th, 2021                                                                            |
| Projection:  | UTM Zone 12, NAD83                                                                          |
| Source:      | ESRI, Altalis ATS data, Geogratix, Government of Alberta, TransAlta and AltaLIS LiDAR15 DEM |
| Prepared By: | TransAlta Corp                                                                              |
| Scale:       | 1:50,000                                                                                    |